
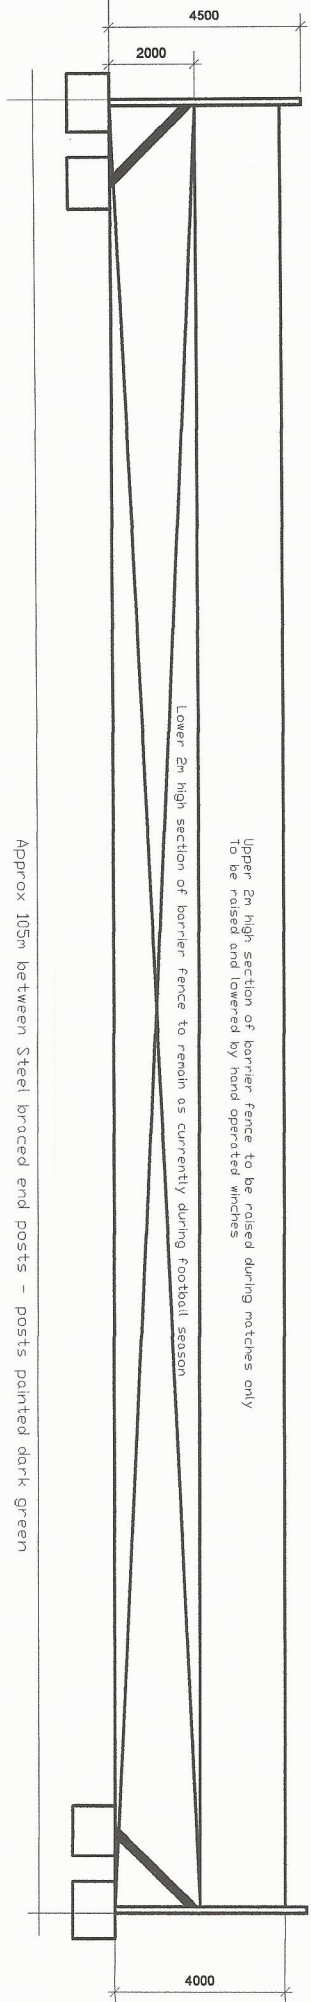


WEST

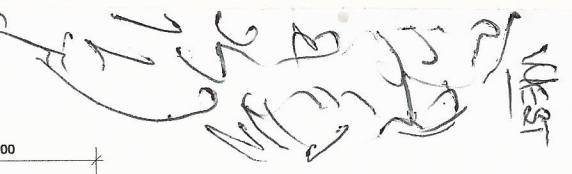

Approx 105m between Steel braced end posts - posts painted dark green

Barrier fence to comprise of lower 2m high fixed section of green polyester netting supported from top and bottom straining wires. Top 2m section constructed of same materials as lower portion but raised by hand winches prior to match and lowered upon completion of game. System requires installation of two no straining posts (one at eastern end, one at western end) with diagonal brace for lower section. Straining posts would be installed in line with current handrail barriers to both ends of pitch. Posts would stand at 500mm higher than raised fence to accommodate pulley arrangement for winching. Winches would be locked when net in lowered position to deter vandalism. During cricket season all nets and straining wires removed - straining posts to remain in place.

North Side Alleyway Race From Barrier Proposal

EAST

